


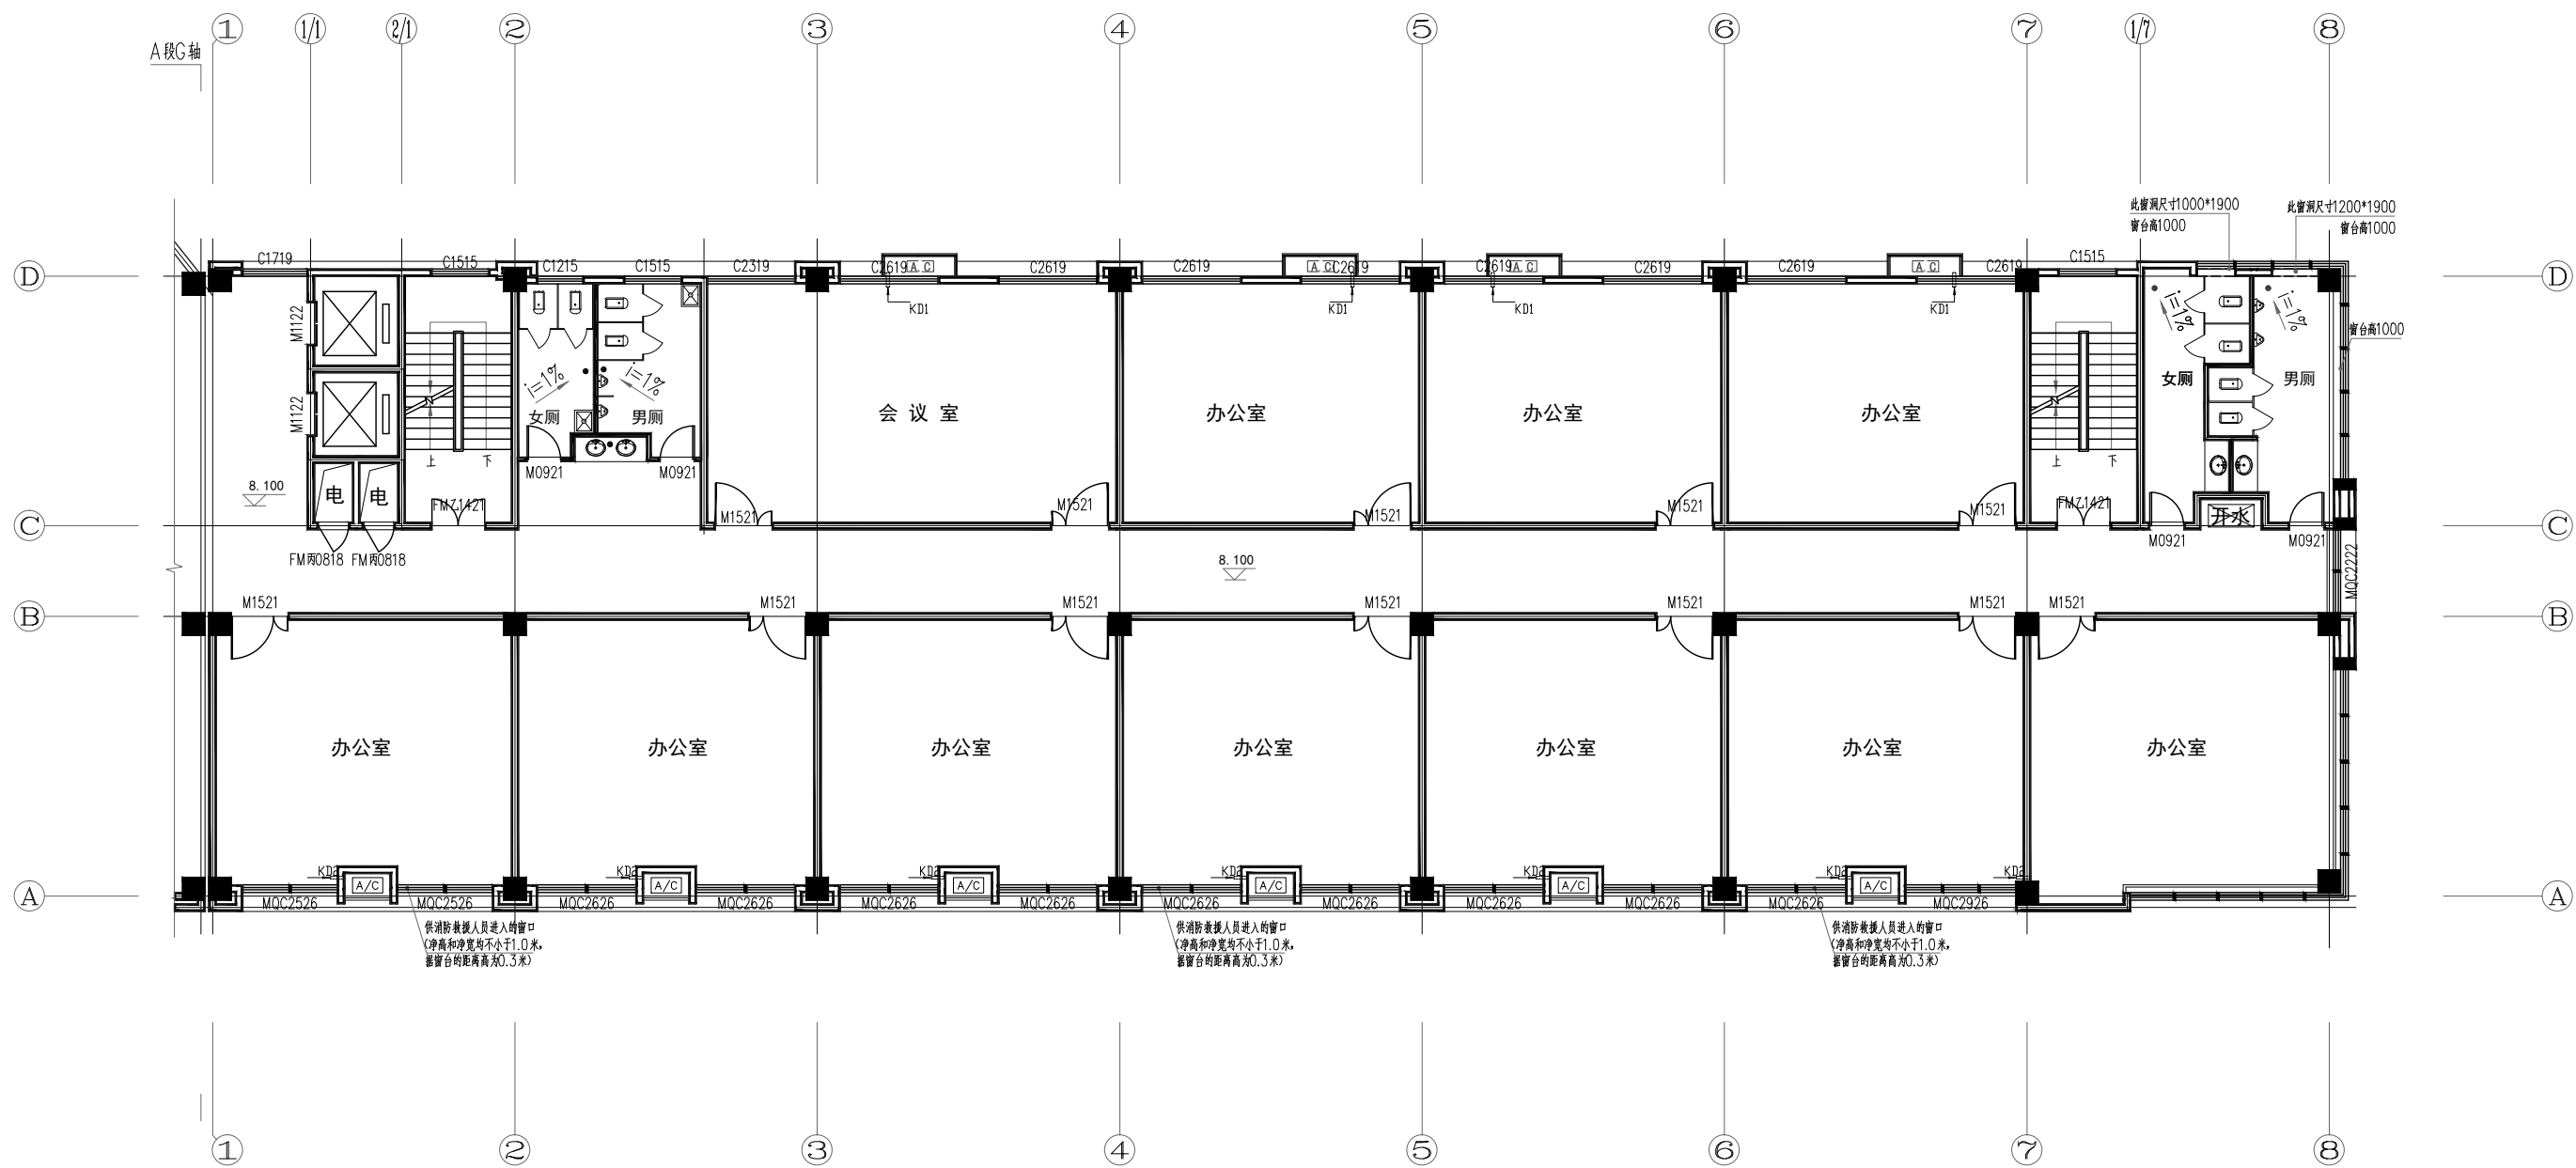


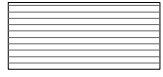

一层平面图 1:100

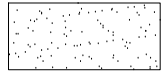

四层原始图 1:100

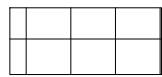

浅灰色外墙漆

深灰色外墙漆

深灰色铝合金百叶

08
15

11
17

6
10

09
16

26.300

26.300

26.300

22.500

18.900

15.300

11.700


22.500

8.100

4.500

±0.000

-0.300

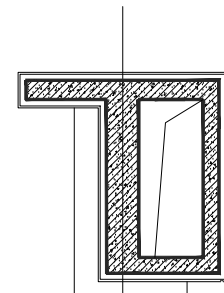

安全防护网

50X50不锈钢方管

上人屋面

① 1:20


窗台线条大样

①

①-⑧立面图 1:100


⑧

注：幕墙玻璃为6Low-E+12A+6中空钢化玻璃

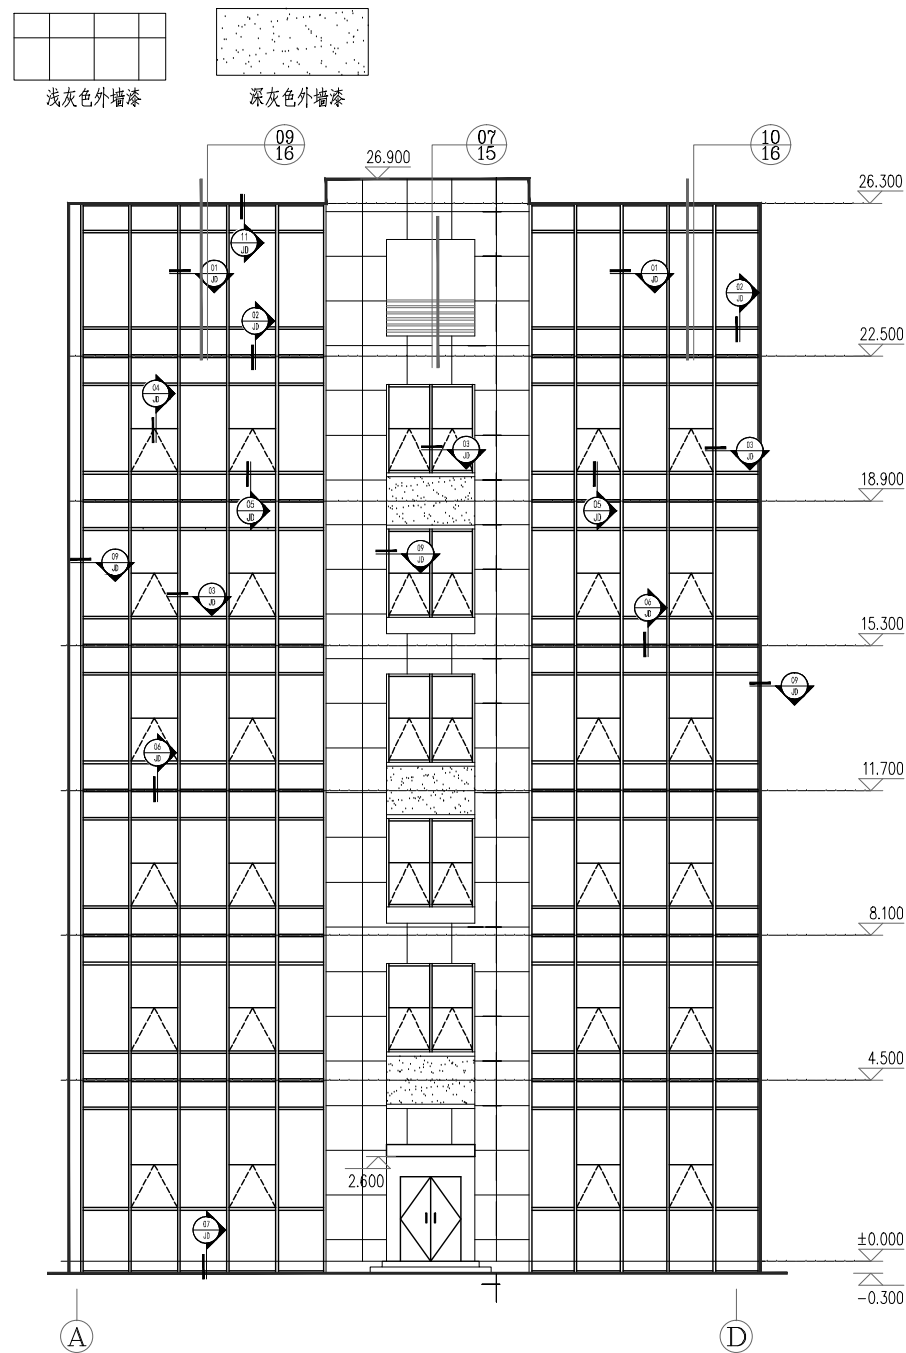


A-D 立面图 1:100


注：幕墙玻璃为6Low-E+12A+6中空钢化玻璃

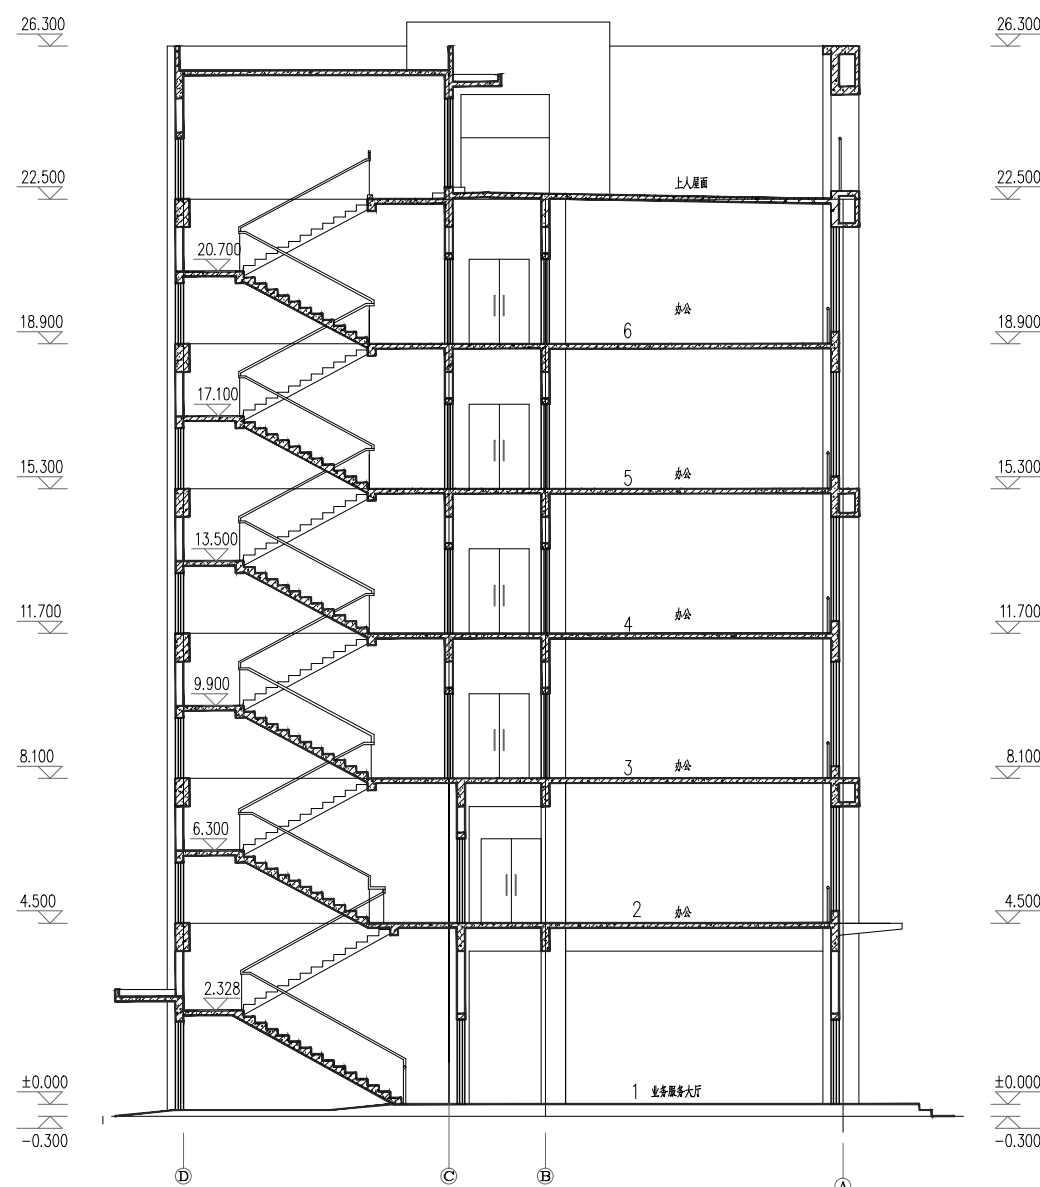


1-1 剖面图 1:50

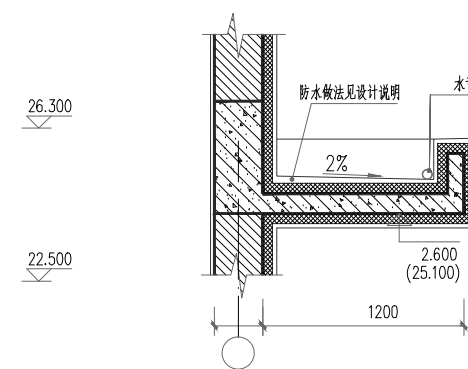


② 1:20 雨棚大样图

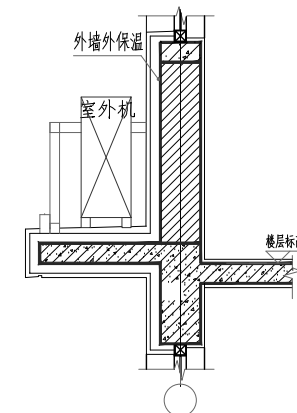


③ 空调机位大样图 1:20

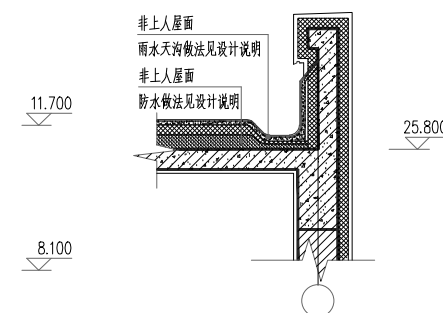


④ 1:20

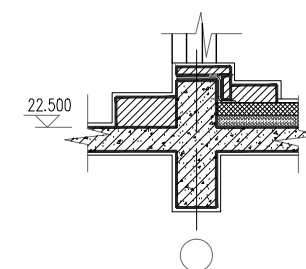

⑤ 1:20

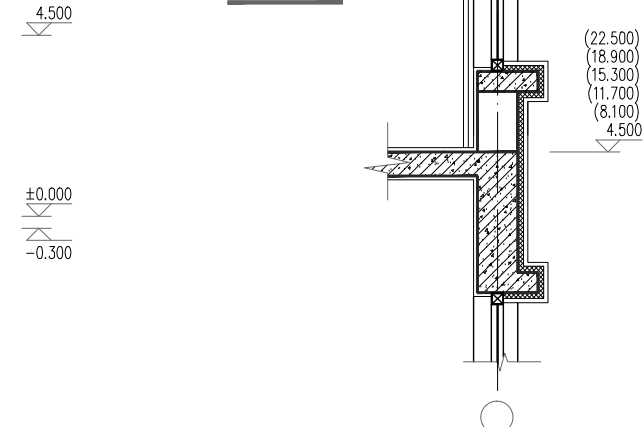

⑥ 1:20 窗台线条大样

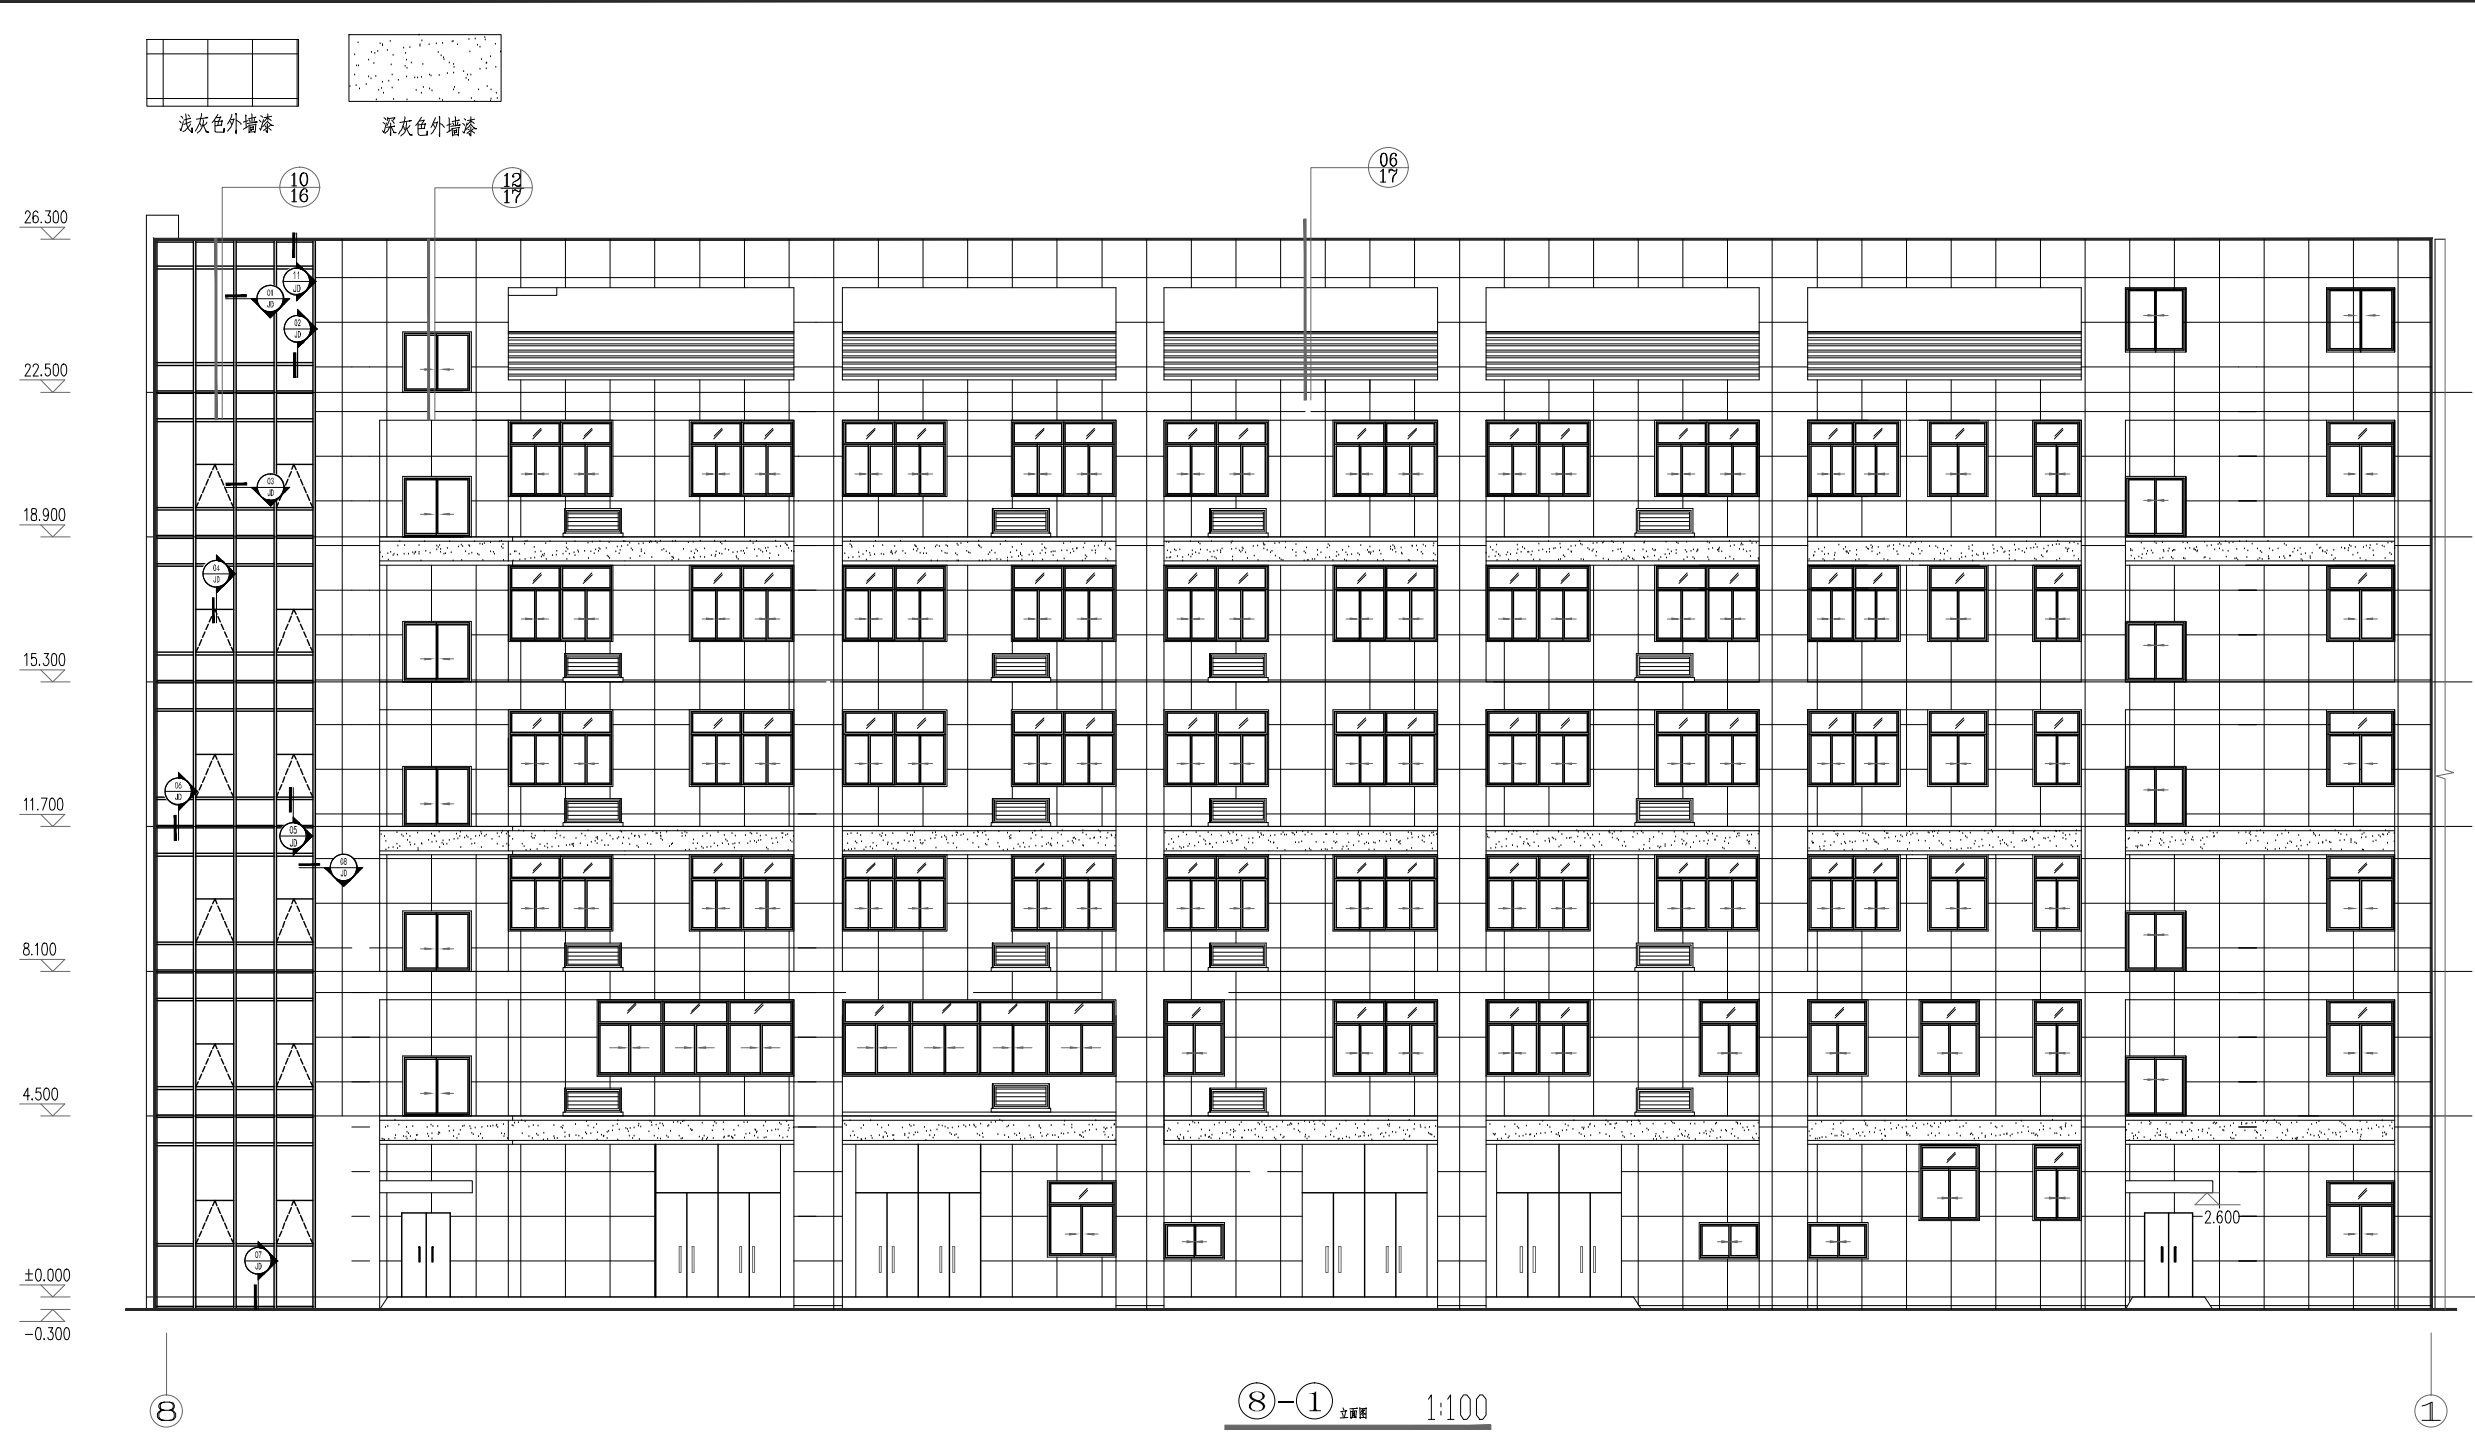

注：幕墙玻璃为6Low-E+12A+6中空钢化玻璃

